
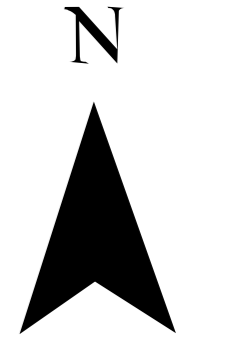


Legend

- DRAINAGE WORKS
- Small Slope Site
- Medium Slope Site
- Large Slope Site
- Massive Slope Site

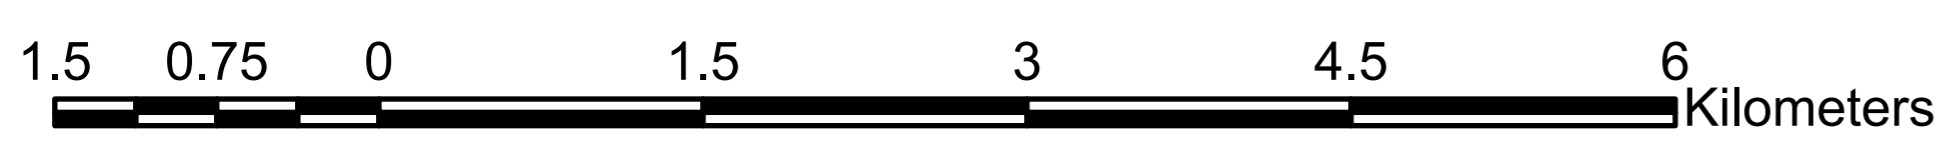

| DWG. No. | REFERENCE DRAWINGS TITLE | REV. No. | REVISIONS | DATE | DRAWN | CHECK | CONSULTANT APPROVED | REVIEW |
|----------|--------------------------|----------|-----------|------|-------|-------|---------------------|--------|
| | | | | | | | | |
| | | | | | | | | |
| | | | | | | | | |
| | | | | | | | | |

COPYRIGHT
THIS DOCUMENT IS CONFIDENTIAL AND REMAINS THE PROPERTY OF SWC.
IT MUST NOT BE COPIED BY ANY MEMBER OR USED FOR ANY OTHER PROJECT WITHOUT THE WRITTEN APPROVAL OF SWC.

| QUALITY RECORD | | | | SCALE: N.T.S A3 | GEO REF: |
|----------------|------|-----------|------|-----------------|----------|
| REVIEW | NAME | SIGNATURE | DATE | | |
| | | | | | |
| | | | | | |
| | | | | | |

Completion of the Quality Record is evidence that the design and drawing have been verified as complying with the requirements of the Quality Plan. Where the Quality Record is incomplete an information on this drawing is checked for printing purposes only as it is unapproved.