



PLAN

NOTES

1. PROPERTY SERVICES OFF Ø63mm POLY TO BE INSTALLED AS PER ARC STD. DWG 020-028 & 020-029.
2. BRICK FOUNDATION FOR ACCESS PIPE TO ENSURE NO LOAD CAN BE IMPOSED ON THE WATERMAIN OR FITTINGS.

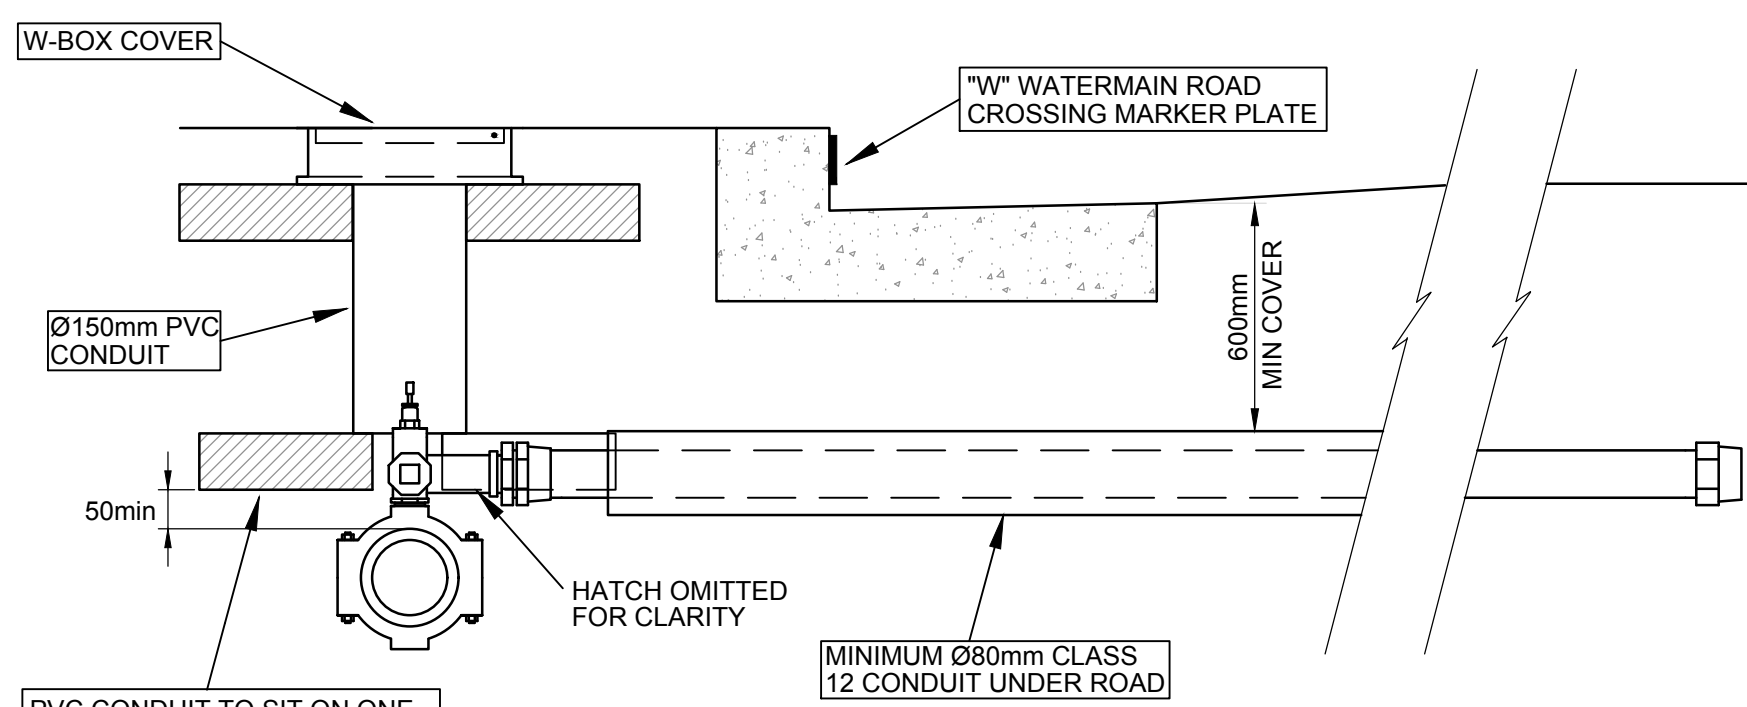

ELEVATION

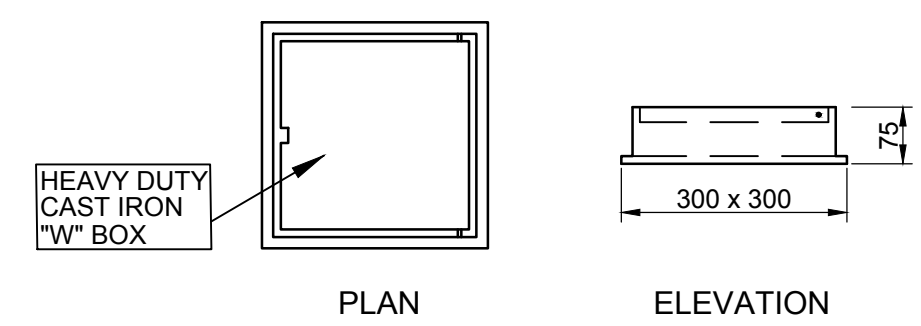

PLAN

ELEVATION

COVER DETAIL

PVC CONDUIT TO SIT ON ONE BRICK EITHER SIDE ON TPFNR, PARALLEL TO THE COPPER SERVICE TO THE PROPERTY, TO PREVENT ANY LOAD ON THE WATERMAIN OR FITTINGS

Armidale <i>Dept of Public Infrastructure</i> Regional Council	SCALES NTS	APPROVED D. MAUNDER MANAGER ENGINEERING AND STANDARDS SUPPORT 31/08/2016 DATE	SHEET 1 OF 1
	WATER SERVICE ROAD CROSSING STANDARD DETAIL		AS SHEET SIZE A3
		DRAWING No 020-040	AMDT No
		CADFILE 020-040.dwg	DATE 31/08/2016