

2 OFF 38 X 38 X 1800mm
HARDWOOD STAKES, FREE FROM
KNOTS, WARPS ETC. STAKES TO
BE CENTRALLY POINTED, DRIVEN
VERTICALLY INTO THE GROUND.
50mm WIDE HESSIAN TIES
STAPLE TO STAKE MIN 300mm
FROM BASE OF TRUNK AND AS
SHOWN.

100mm CONSOLIDATED DEPTH,
50mm N.S. CHIPPED AGED
HARDWOOD MULCH. DEPRESS
TOPSOIL AT EDGE TO ALLOW A
FULL DEPTH OF MULCH TO
FINISH FLUSH WITH
SURROUNDING SURFACE LEVEL.

WARNING
CHECK SERVICE LOCATIONS
BEFORE DRIVING STAKES

SPECIFIED PLANT STOCK


ROOT CONTAINER - MIN 500mm
DEEP WITH 25mm BELOW SOIL
LEVEL, UPPER LIP MUST BE
BELOW FINISHED SURFACE
LEVEL.

2 X 21g "AGRIFORM" OR
EQUIVALENT SLOW RELEASE
FERTILISER TABLETS AT BASE
OF PLANT ROOTBALL.

BREAK UP SUB GRADE FOR A
MINIMUM DEPTH OF 200mm

NOTES

1. FOOTPATH TREE PLANTING SHOULD BE PLANTED AT A RATIO OF 1 TREE PER LOT FOR EACH SUBDIVISION. VARIATION MAY BE MADE TO ACCOMMODATE DRIVEWAYS, AVOID POWER POLES ETC. TO ENSURE EFFECTIVE STREET LIGHTING, PLANT TREES NO CLOSER THAN 7.5m TO A STREET LIGHT. THE TREES SHOULD BE SET BACK FROM THE REAR OF KERB AT A DISTANCE THAT IS IN ACCORDANCE WITH THE SERVICE CORRIDOR STD. DWG.
2. MINIMUM 25 LITRE CONTAINER-ADVANCED PLANT STOCK OR AS SPECIFIED ON APPROVED PLAN.
3. EXCAVATED PLANTING HOLE TO ALLOW CLEARANCE AROUND ROOTBALL. RIP BASE OF HOLE TO 150mm DEPTH TO PROMOTE DRAINAGE. BACKFILL WITH GOOD TOPSOIL AND 2 No. AGRIFORM TABLETS, OR SIMILAR. ENSURE TOP OF ROOTBALL IS INSTALLED FLUSH WITH EXISTING GROUND LEVEL. MOULD EXCAVATED SOIL INTO 1.0m DIAMETER CIRCLE TO CREATE "SAUCER". INSTALL 100mm DEPTH MULCH IN A 1.0m DIAMETER CIRCLE (MINIMUM) AROUND THE BASE OF THE TREE. SECURE TREE TO 38 X 38 X 1.8m HARDWOOD STAKES WITH RUBBER OR HESSIAN TIES. THOROUGHLY WATER TREE AFTER PLATING.
4. THE GOOD QUALITY TOPSOIL SPECIFIED FOR BACKFILLING PLANTING PITS, SHALL BE IMPORTED FROM AN APPROVED SOURCE. IT SHALL BE NATURAL, FRIABLE, SANDY LOAM, WITHOUT A CLAY BASE AND CONTAINING HUMUS. PH SHALL BE BETWEEN 5.5 - 7.0. TOPSOIL SHALL BE FREE FROM ROCK, STICKS, WEEDS, SALT ETC. AND SHALL BE CAPABLE OF SUSTAINING HEALTHY PLANT GROWTH.
5. MULCH SHALL BE AGED WOODCHIP OR SIMILAR, STOCKPILED FOR A MINIMUM OF SIX WEEKS. IT SHALL BE FREE OF ROCKS, NON BIO-DEGRADABLE AND TOXIC MATERIAL.
6. FOR SUITABLE FOOTPATH TREES SEE POLICY 120 OR AS SPECIFIED IN APPROVED LANDSCAPE PLAN.

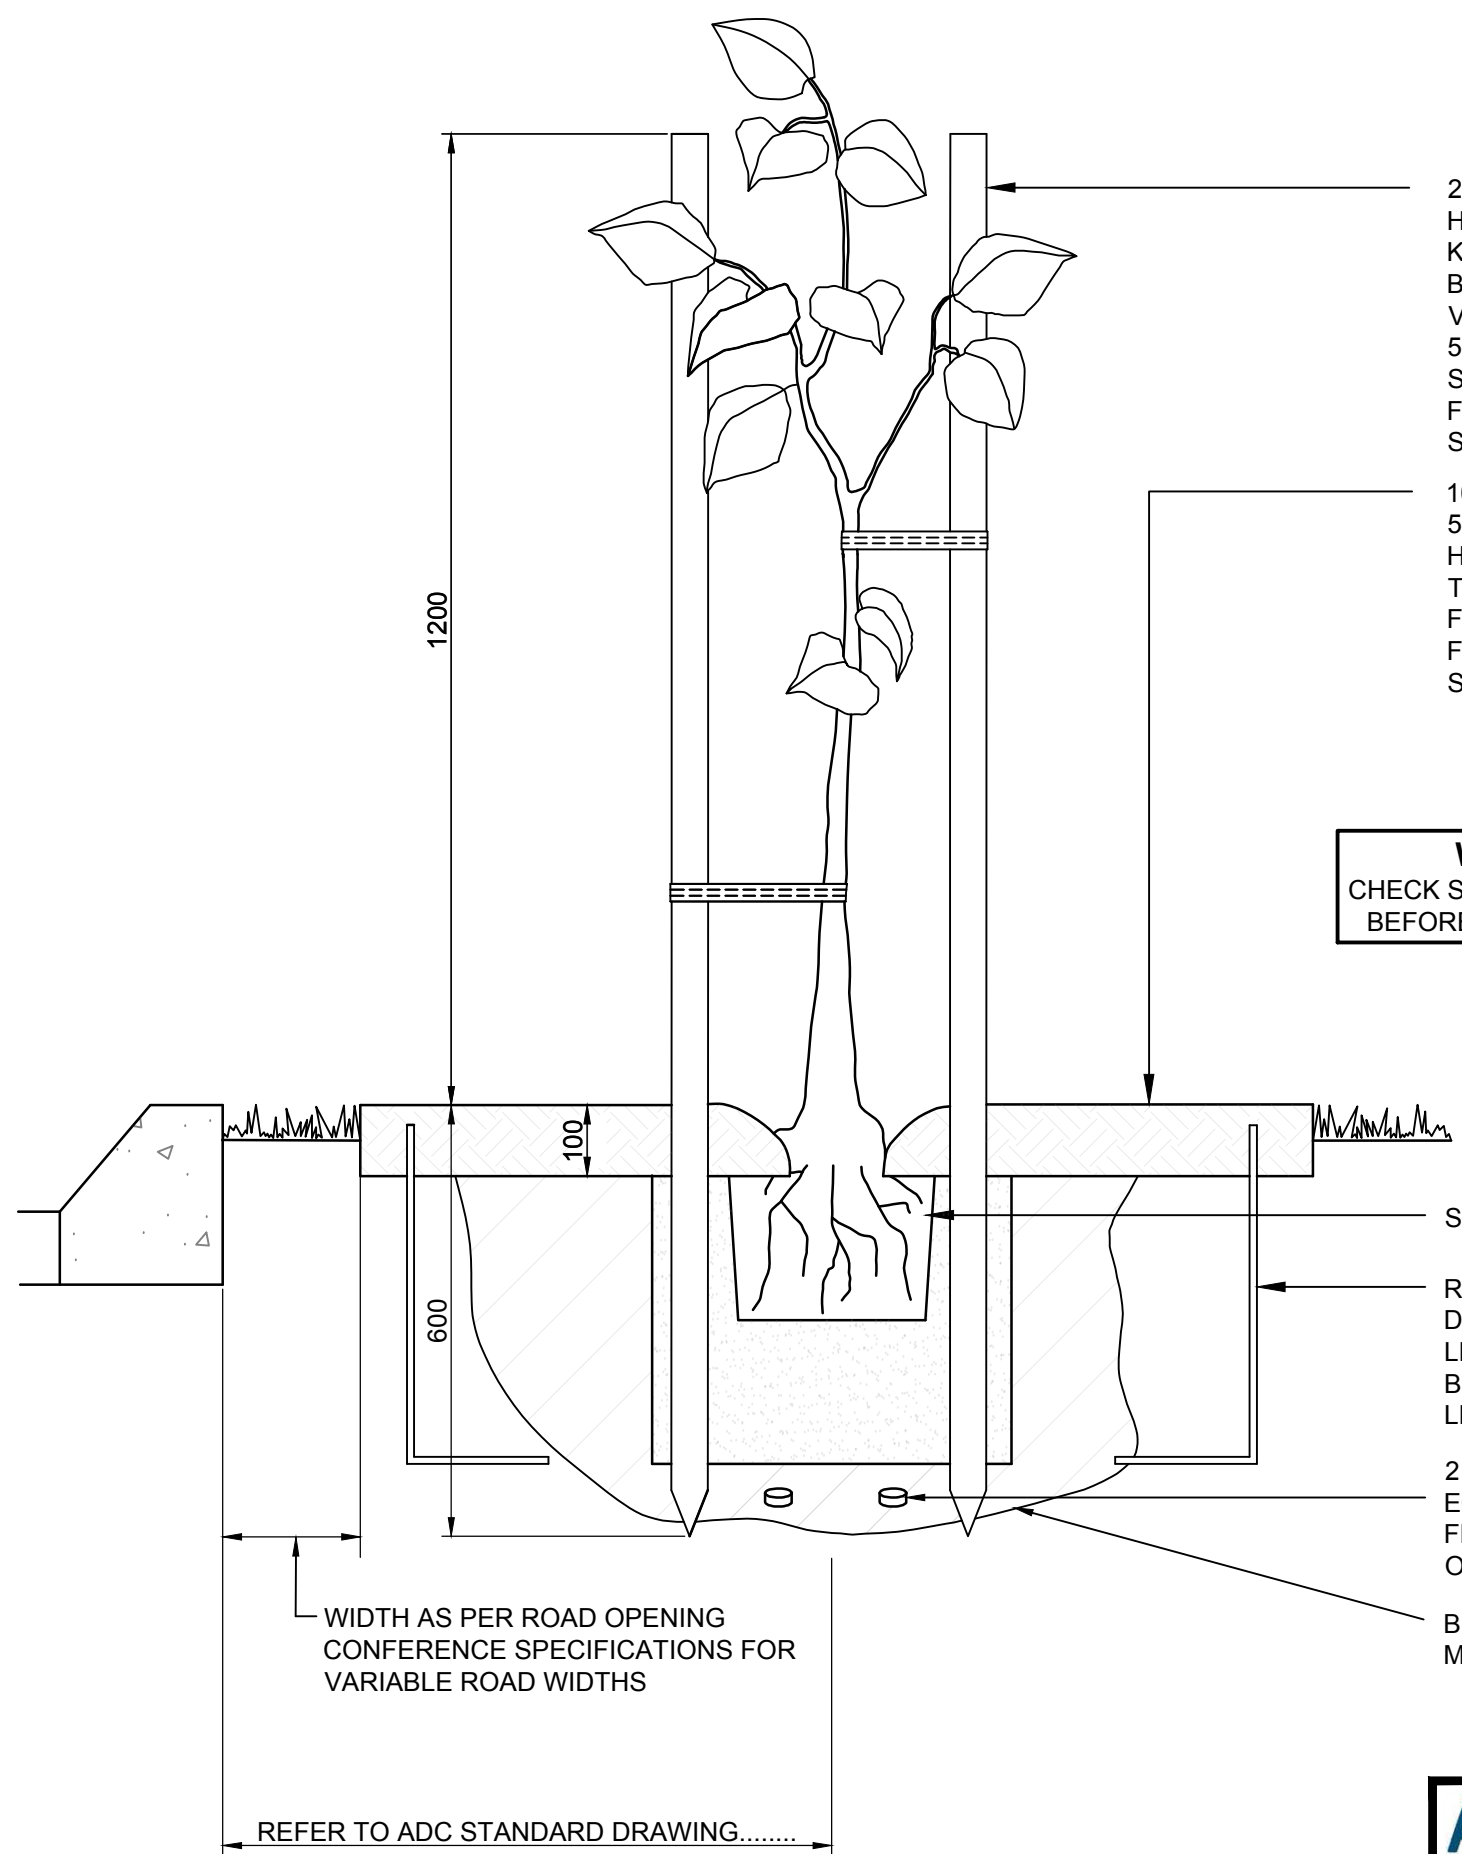

WIDTH AS PER ROAD OPENING
CONFERENCE SPECIFICATIONS FOR
VARIABLE ROAD WIDTHS

REFER TO ADC STANDARD DRAWING.....

Armidale <i>Dept of Public Regional Council Infrastructure</i>	SCALES	APPROVED	D. MAUNDER	10/11/2016	SHEET 1 OF 1
	NTS	MANAGER ENGINEERING AND STANDARDS SUPPORT		DATE	
TYPICAL STREET TREE PLANTING WITH ROOT GUARD		SURV	AS SHEET SIZE	DRAWING No	AMDT No
		DRWN	A3	030-081	
		DES			
		CHKD	CADFILE 030-081.dwg	DATE 10/11/2016	