


**LEGEND**


- N/S NO STOPPING
- N/P NO PARKING
- SP PARKING SPACE
- A/D ALL DAY PARKING
- D DISABLED PARKING SPACE
- L/Z LOADING ZONE
- M/C MOTOR CYCLE PARK BAY

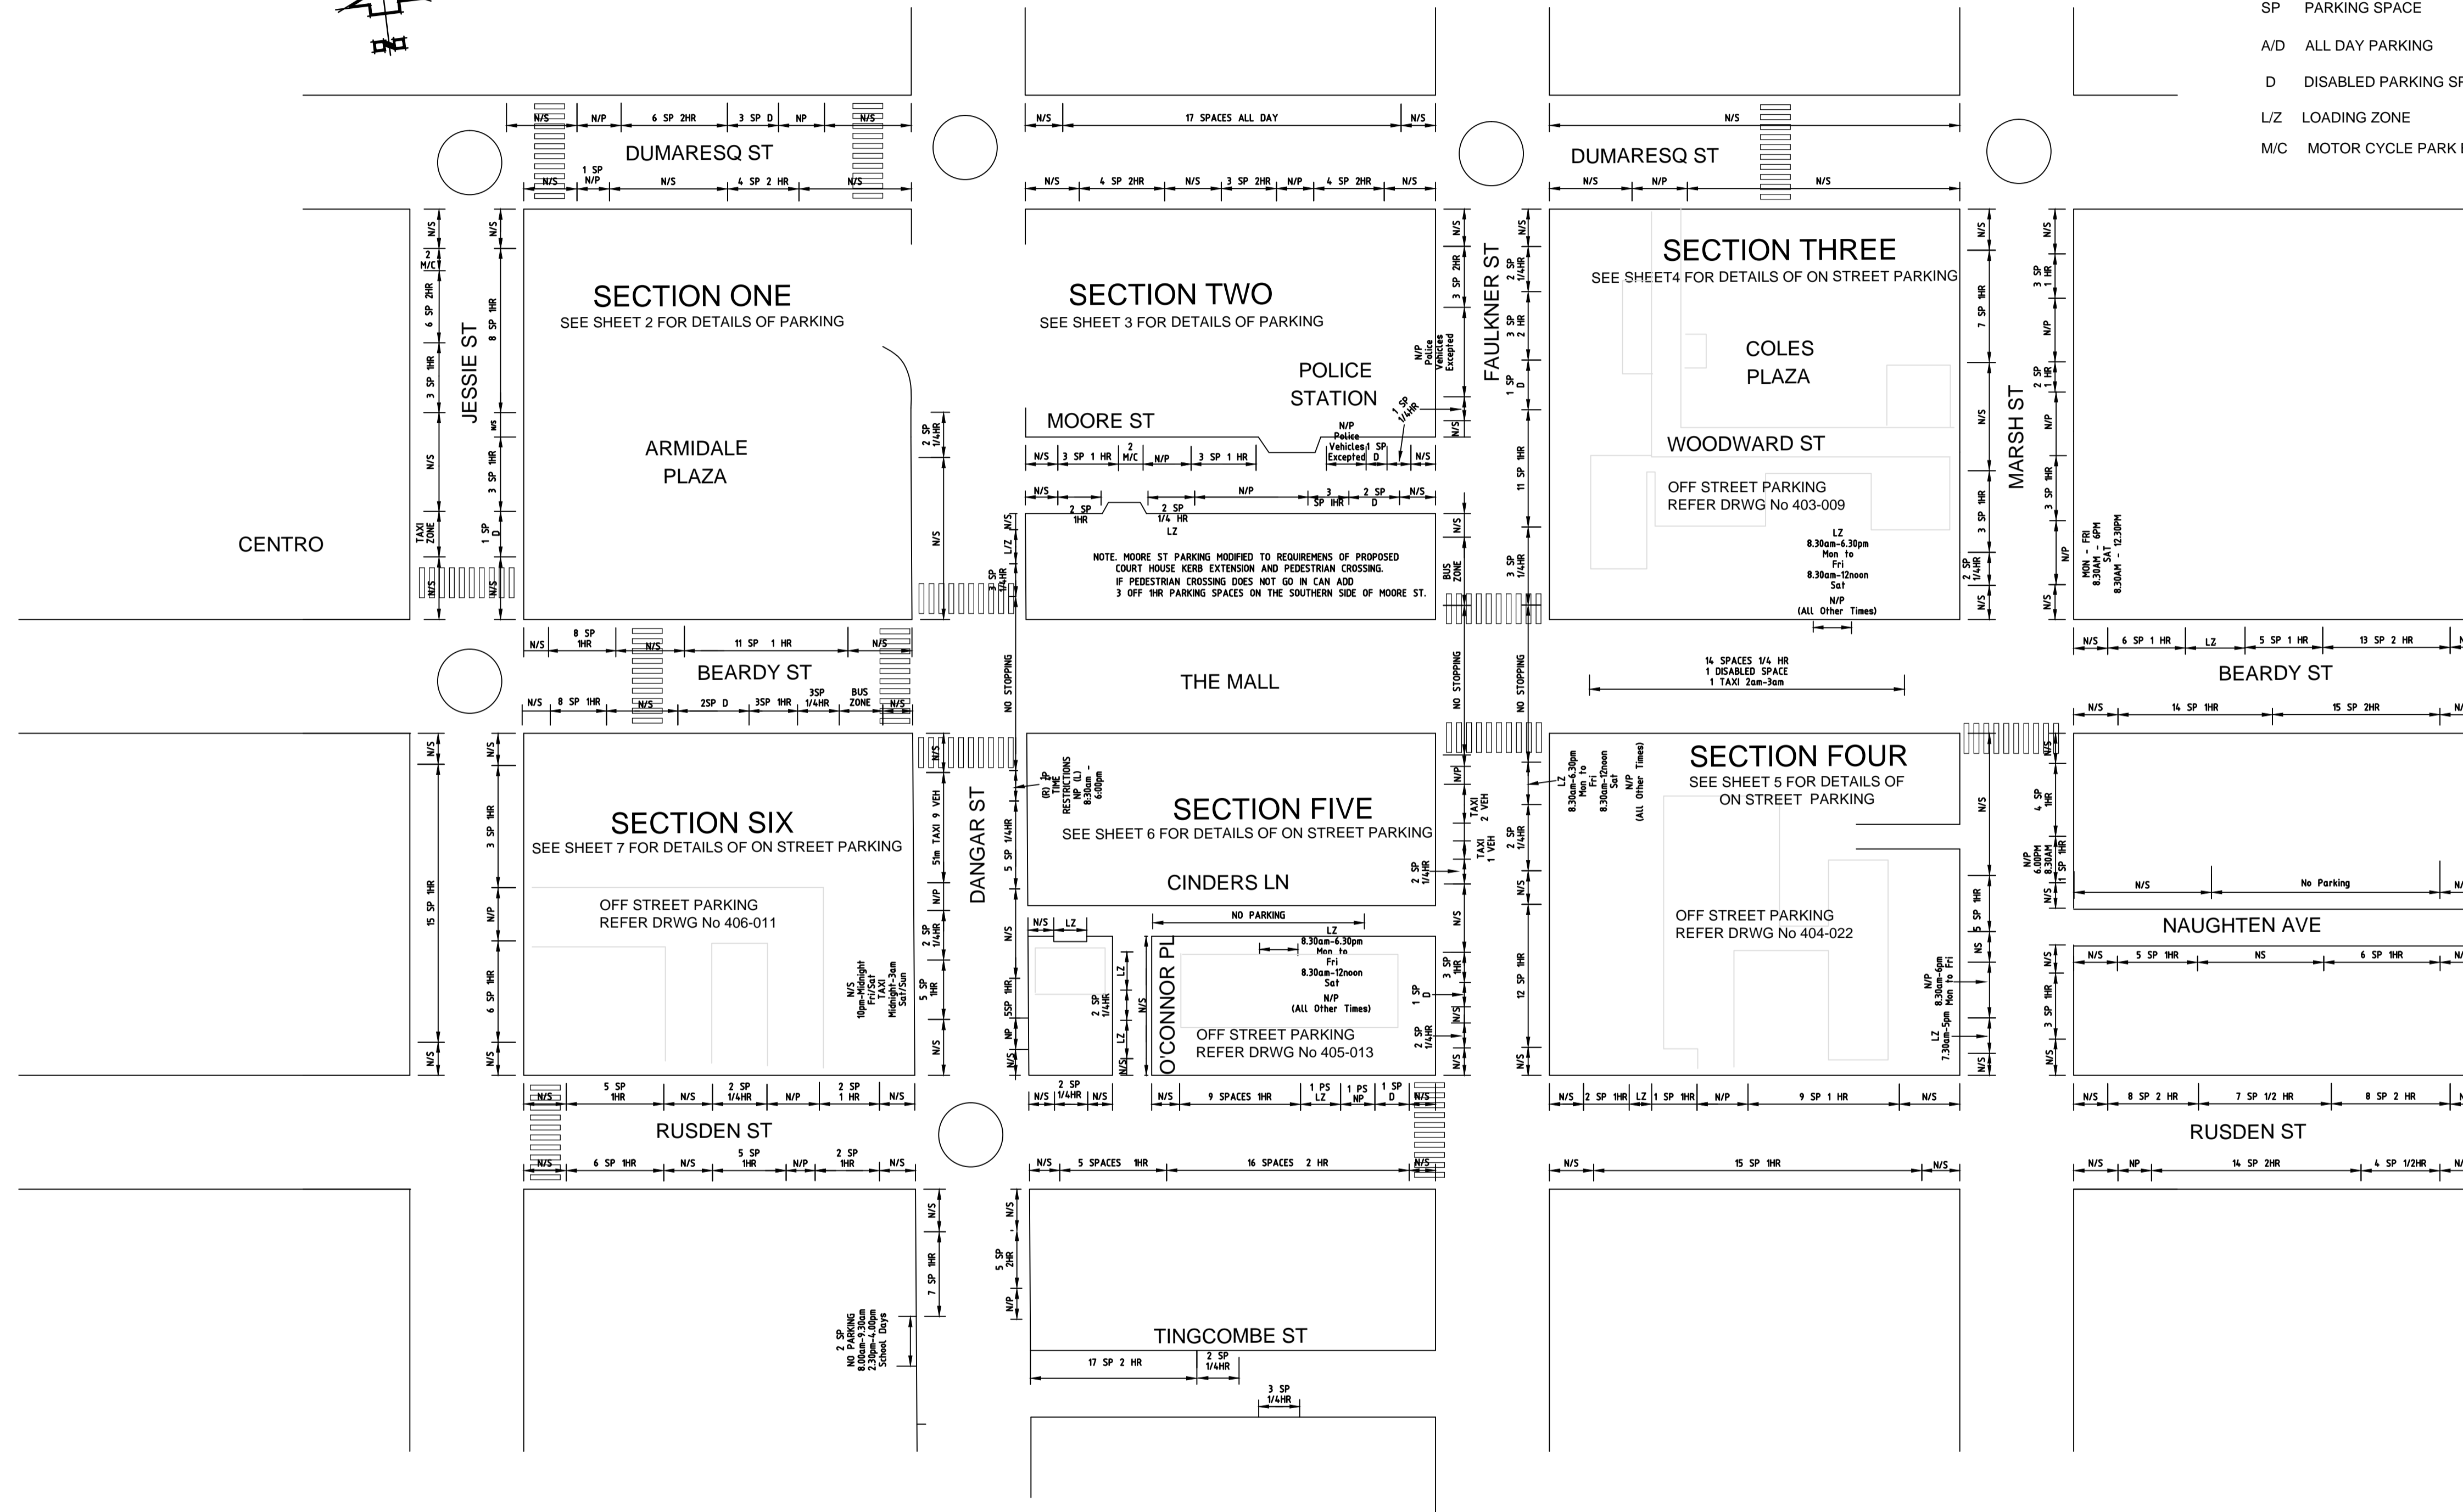

SCHEMATIC PLAN CBD PARKING MONITORING SYSTEM Rev C May  
2014  
NTS

C	UPDATED PLAN	MAY 2014
B	UPDATED PLAN	OCT 2012
A	UPDATED PLAN	NOV 2011
AMDY No	DESCRIPTION	DATE

DATUM	GENERAL NOTES
BENCHMARK	

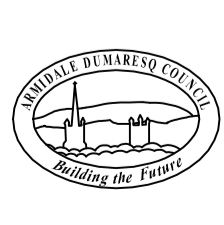
**ARMIDALE DUMARESQ COUNCIL**  
 Engineering and Works  
 Civic Administration Building, Rusden Street, Armidale N.S.W. 2350

**ARMIDALE CENTRAL BUSINESS DISTRICT ON-STREET PARKING DETAILS PLAN**  
 MAY 2014

SCALES	NTS	SURVEY	GE	AS SHEET SIZE	SHEET 1 OF 1	AMDY No
APPROVED		DRAWN	JT	A1	DRAWING No. 400-015	C
DIRECTOR OF ENGINEERING		DESIGNED	JT			
DATE		CHECKED	MW	CADFILE 400.015.dwg	AREA No. 1 to 6 incl	